


ISSF Skeet Layout

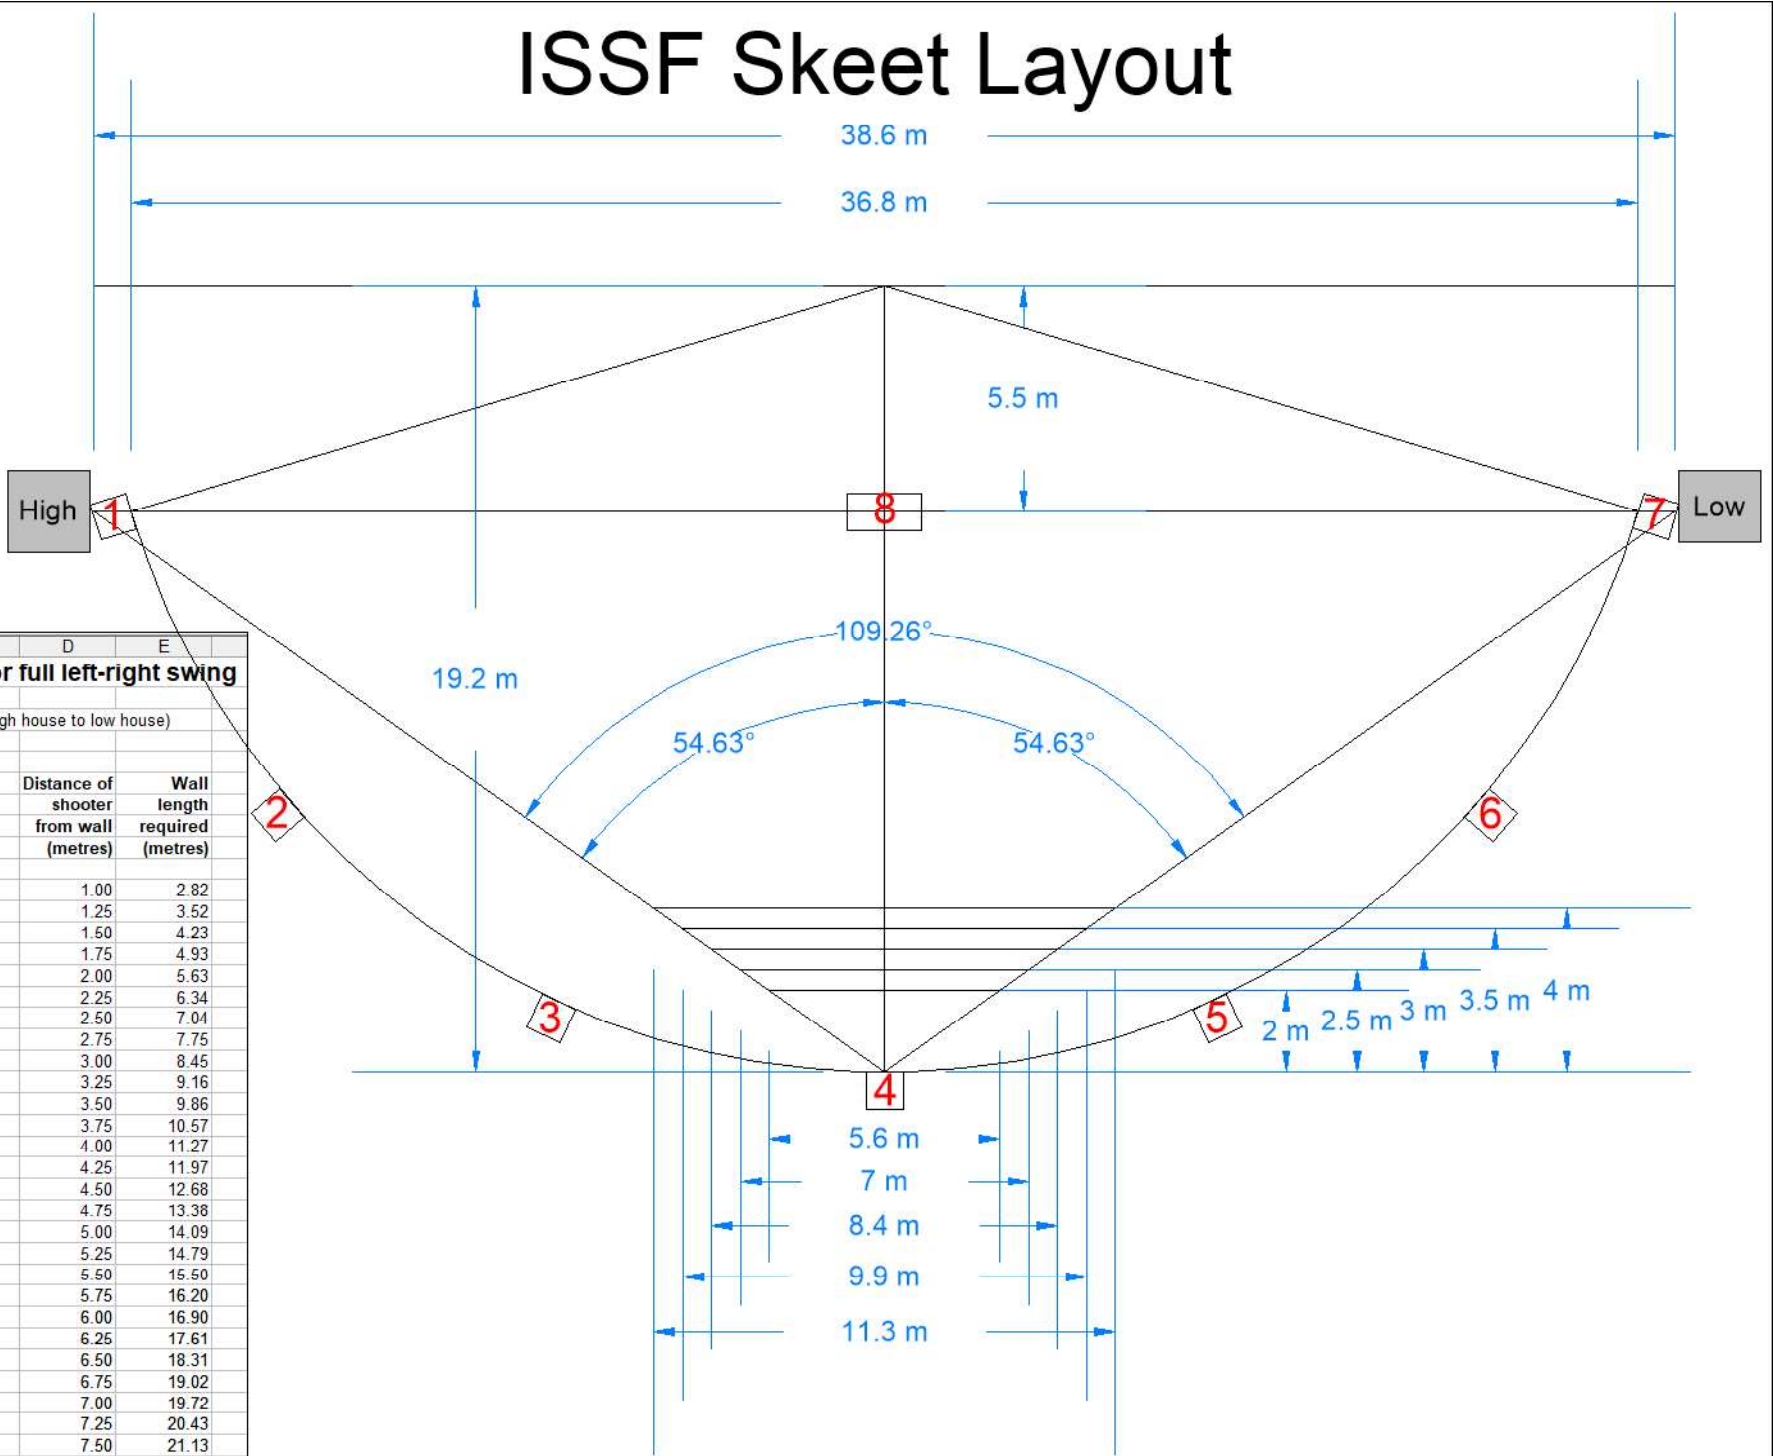

	A	B	C	D	E
1	Wall length required for full left-right swing				
2					
3	Angle	109.26	(Skeet high house to low house)		
4	Radians	1.91			
5					
6	Distance of	Wall	Distance of	Wall	
7	shooter	length	shooter	length	
8	from wall	required	from wall	required	
9	(feet)	(feet)	(metres)	(metres)	
10					
11	1.00	2.82	1.00	2.82	
12	1.50	4.23	1.25	3.52	
13	2.00	5.63	1.50	4.23	
14	2.50	7.04	1.75	4.93	
15	3.00	8.45	2.00	5.63	
16	3.50	9.86	2.25	6.34	
17	4.00	11.27	2.50	7.04	
18	4.50	12.68	2.75	7.75	
19	5.00	14.09	3.00	8.45	
20	5.50	15.50	3.25	9.16	
21	6.00	16.90	3.50	9.86	
22	6.50	18.31	3.75	10.57	
23	7.00	19.72	4.00	11.27	
24	7.50	21.13	4.25	11.97	
25	8.00	22.54	4.50	12.68	
26	8.50	23.95	4.75	13.38	
27	9.00	25.36	5.00	14.09	
28	9.50	26.77	5.25	14.79	
29	10.00	28.17	5.50	15.50	
30	10.50	29.58	5.75	16.20	
31	11.00	30.99	6.00	16.90	
32	11.50	32.40	6.25	17.61	
33	12.00	33.81	6.50	18.31	
34	12.50	35.22	6.75	19.02	
35	13.00	36.63	7.00	19.72	
36	13.50	38.03	7.25	20.43	
37	14.00	39.44	7.50	21.13	
38	14.50	40.85	7.75	21.83	
39	15.00	42.26	8.00	22.54	
40					